


FINAL DRAWING APPROVAL

APPROVAL BY:	DATE	SIGNATURE
TOTAL STRUCTURES		
CUSTOMER APPROVAL		

REVISIONS			
REV	DESCRIPTION	DATE	APPRO
A	INITIAL RELEASE		R.F.

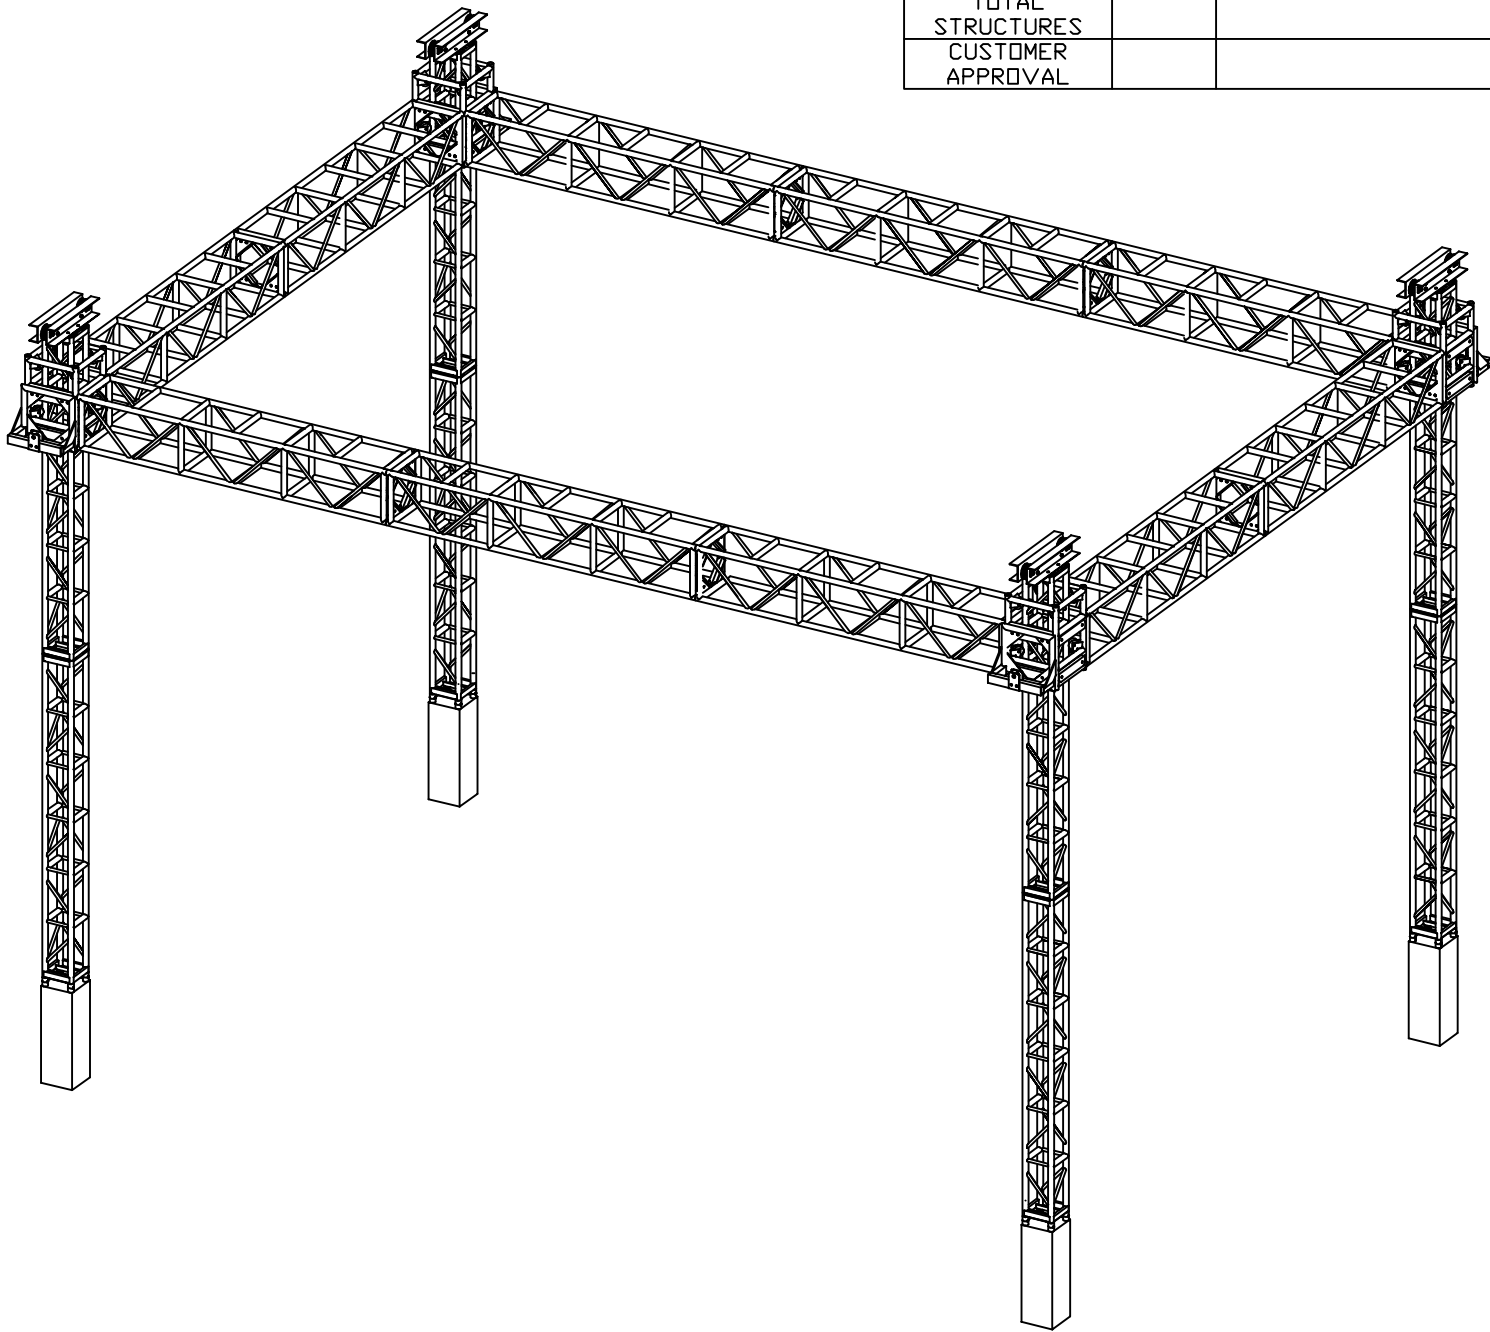

DRAWN Miguel G.	DATE 3/27/01
THIS DRAWING AND DESIGN INCLOSURE ARE THE PROPERTY OF TOTAL STRUCTURES AND ARE ISSUED IN CONFIDENCE FOR ENGINEERING INFORMATION ONLY. USE OF DRAWINGS FOR ANY PURPOSE WITHOUT THE PRIOR EXPRESSED CONSENT OF TOTAL STRUCTURES IS PROHIBITED. THE DRAWING IS ON LOAN FOR MANUAL, REUSE OR IS TO BE USED IN REGAL OF ANY WAY. Copyright © 2018	USED ON: NEXT ASSY.
	MATERIAL: 6061-T6
TOTAL STRUCTURES 1696 WALTER STREET VENTURA CA 93003 PH. 805 676 3322 FAX. 805 676 1616 www.totalstructures.com	
ROCKY MNT. RIGGING 30' x 20' M/D GRID	
DRAWING NO. 30X20GRIDGA.01	REV. A
SCALE: NONE	SHEET: 1 OF 1
DO NOT SCALE DRAWING	