


FINAL DRAWING APPROVAL

APPROVAL BY:	DATE	SIGNATURE
TOTAL STRUCTURES		
CUSTOMER APPROVAL		

REVISIONS			
REV	DESCRIPTION	DATE	APPROV
A	INITIAL RELEASE		R.F.

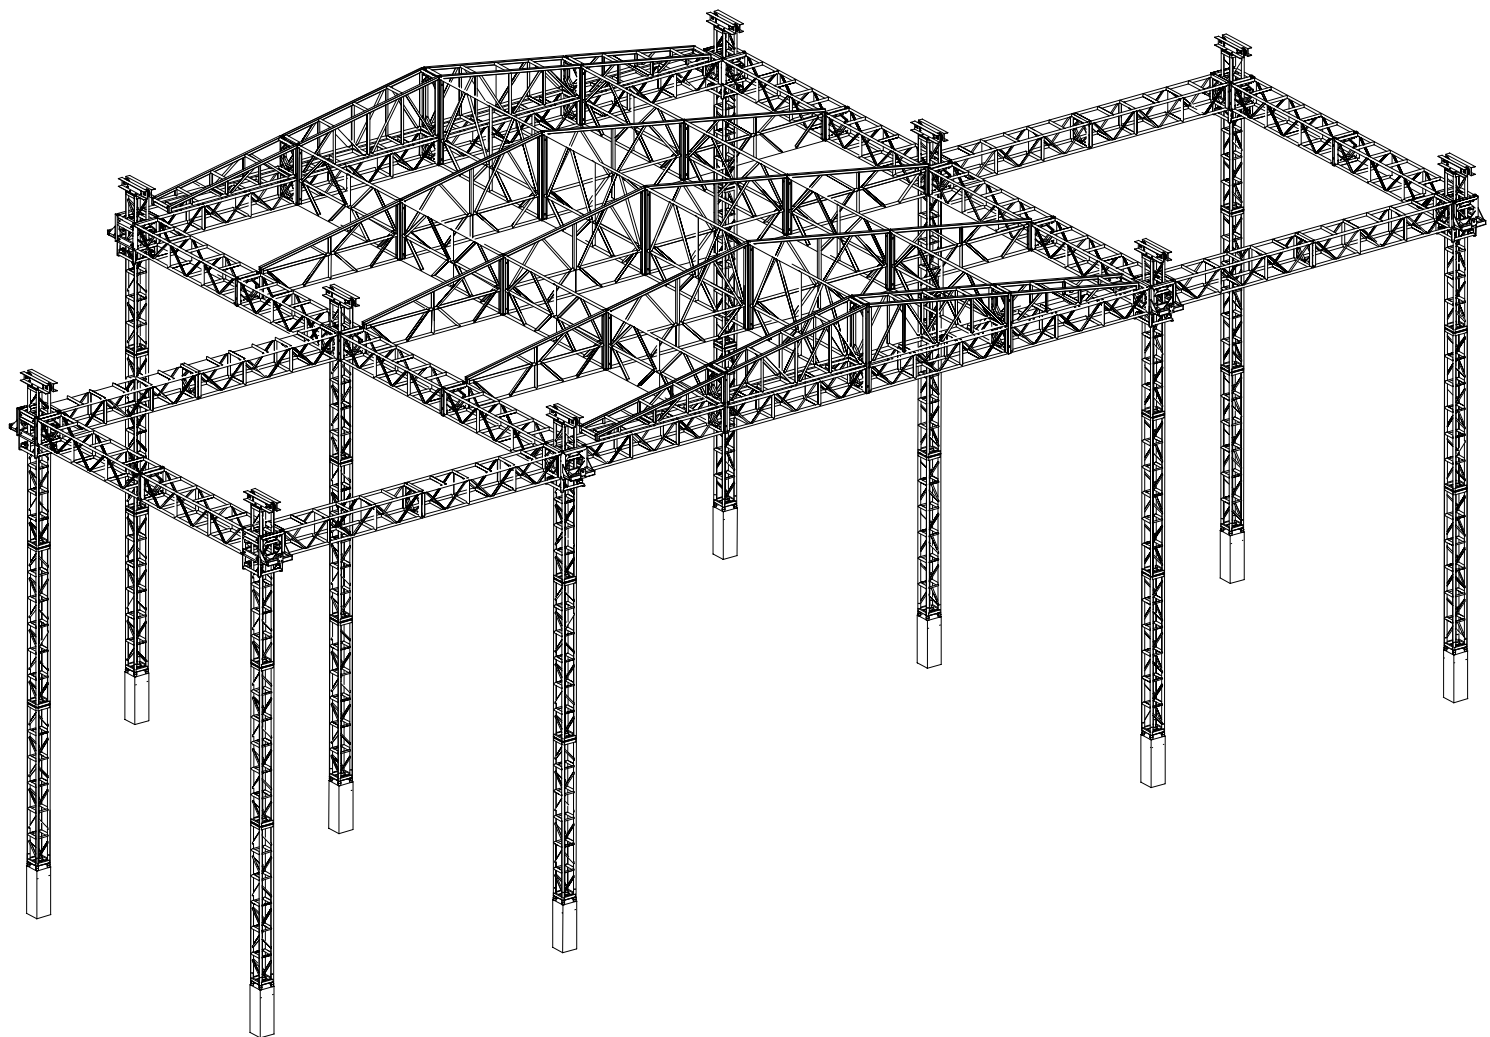

NOTE: LIST NEEDED TO COMPLETE NEW DESIGN.

ITEM	COMPONENT	QTY.
1	10' M/D TRUSS	8
2	3' L/D TOWER W/OMNIES	2
3	10' L/D TOWER W/OMNIES	2
4	10' L/D TOWER	4
5	M/D ROOF SLEEVE	2
6	TRUSS NODE	4
7	HEADBLOCK	2
8	MOTOR CRADLE	2

DRAWN Miguel G.	DATE: 1/19/11
--------------------	------------------

THIS DRAWING AND DESIGN DISCLOSURE ARE THE PROPERTY OF TOTAL STRUCTURES AND ARE ISSUED IN CONFIDENCE FOR ENGINEERING INFORMATION ONLY. USE OF DRAWING FOR ANY PURPOSE WITHOUT THE PRIOR EXPRESSED CONSENT OF TOTAL STRUCTURES IS PROHIBITED. THE DRAWING IS ON LOAN FOR MANUAL ASSISTANCE AND IS SUBJECT TO RECALL AT ANY TIME. Copyright © 2011	USED ON:
	NEXT ASSY:

MATERIAL:	6061-T6
-----------	---------

**TOTAL STRUCTURES**  
 1696 WALTER STREET  
 VENTURA CA 93003  
 PH. 805 676 3322  
 FAX. 805 676 1616  
[www.totalstructures.com](http://www.totalstructures.com)

ROCKY MNT. RIGGING ROOF 45' x 35' W/20' x 20' PA WINGS (10 TOWERS)

DRAWING NO. TS-PRE-Q9561.1	REV. A
-------------------------------	-----------

SCALE: NONE	SHEET: 1 OF 1
-------------	---------------

DO NOT SCALE DRAWING